


DISCLAIMER: The use of this standard is governed by the City of Wichita Falls Engineering Department. No warranty of any kind is made by the City of Wichita Falls for any purpose whatsoever. The City of Wichita Falls assumes no responsibility for the conversion of this standard to other formats for incorrect results or damages resulting from its use.

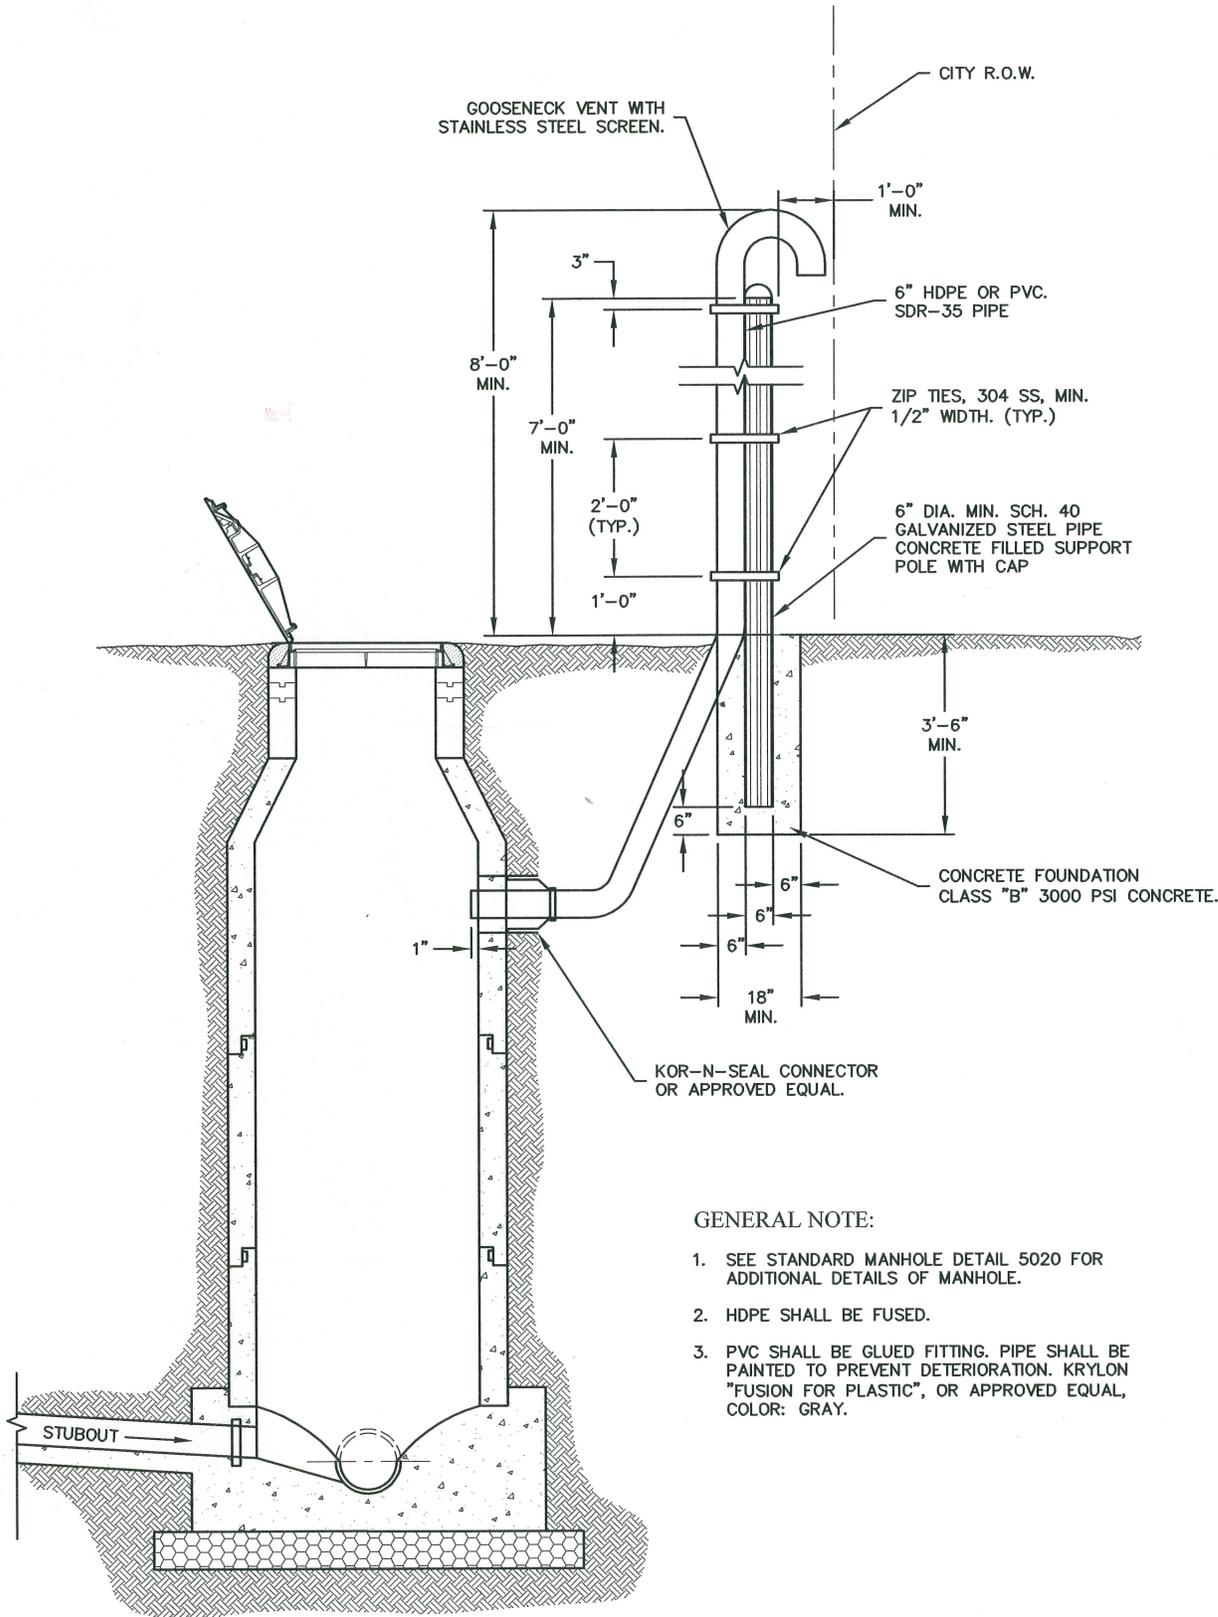

- GENERAL NOTE:
1. SEE STANDARD MANHOLE DETAIL 5020 FOR ADDITIONAL DETAILS OF MANHOLE.
 2. HDPE SHALL BE FUSED.
 3. PVC SHALL BE GLUED FITTING. PIPE SHALL BE PAINTED TO PREVENT DETERIORATION. KRYLON "FUSION FOR PLASTIC", OR APPROVED EQUAL, COLOR: GRAY.

STANDARD MANHOLE VENT

NOT TO SCALE

<p>APPROVED</p> <p><i>D. Powell, P.E.</i> 6-10-16</p> <p>CITY ENGINEER DATE</p>	<p>CITY OF WICHITA FALLS, TX ENGINEERING DIVISION</p> <p>MARCH 2016</p>	<p>STANDARD MANHOLE VENT</p> <p>DETAIL NO. 5060</p>
--	---	---