


**DISCLAIMER:**

The use of this standard is governed by the City of Wichita Falls Engineering Department. No warranty of any kind is made by the City of Wichita Falls for any purpose whatsoever. The City of Wichita Falls assumes no responsibility for the conversion of this standard to other formats for incorrect results or damages resulting from its use.

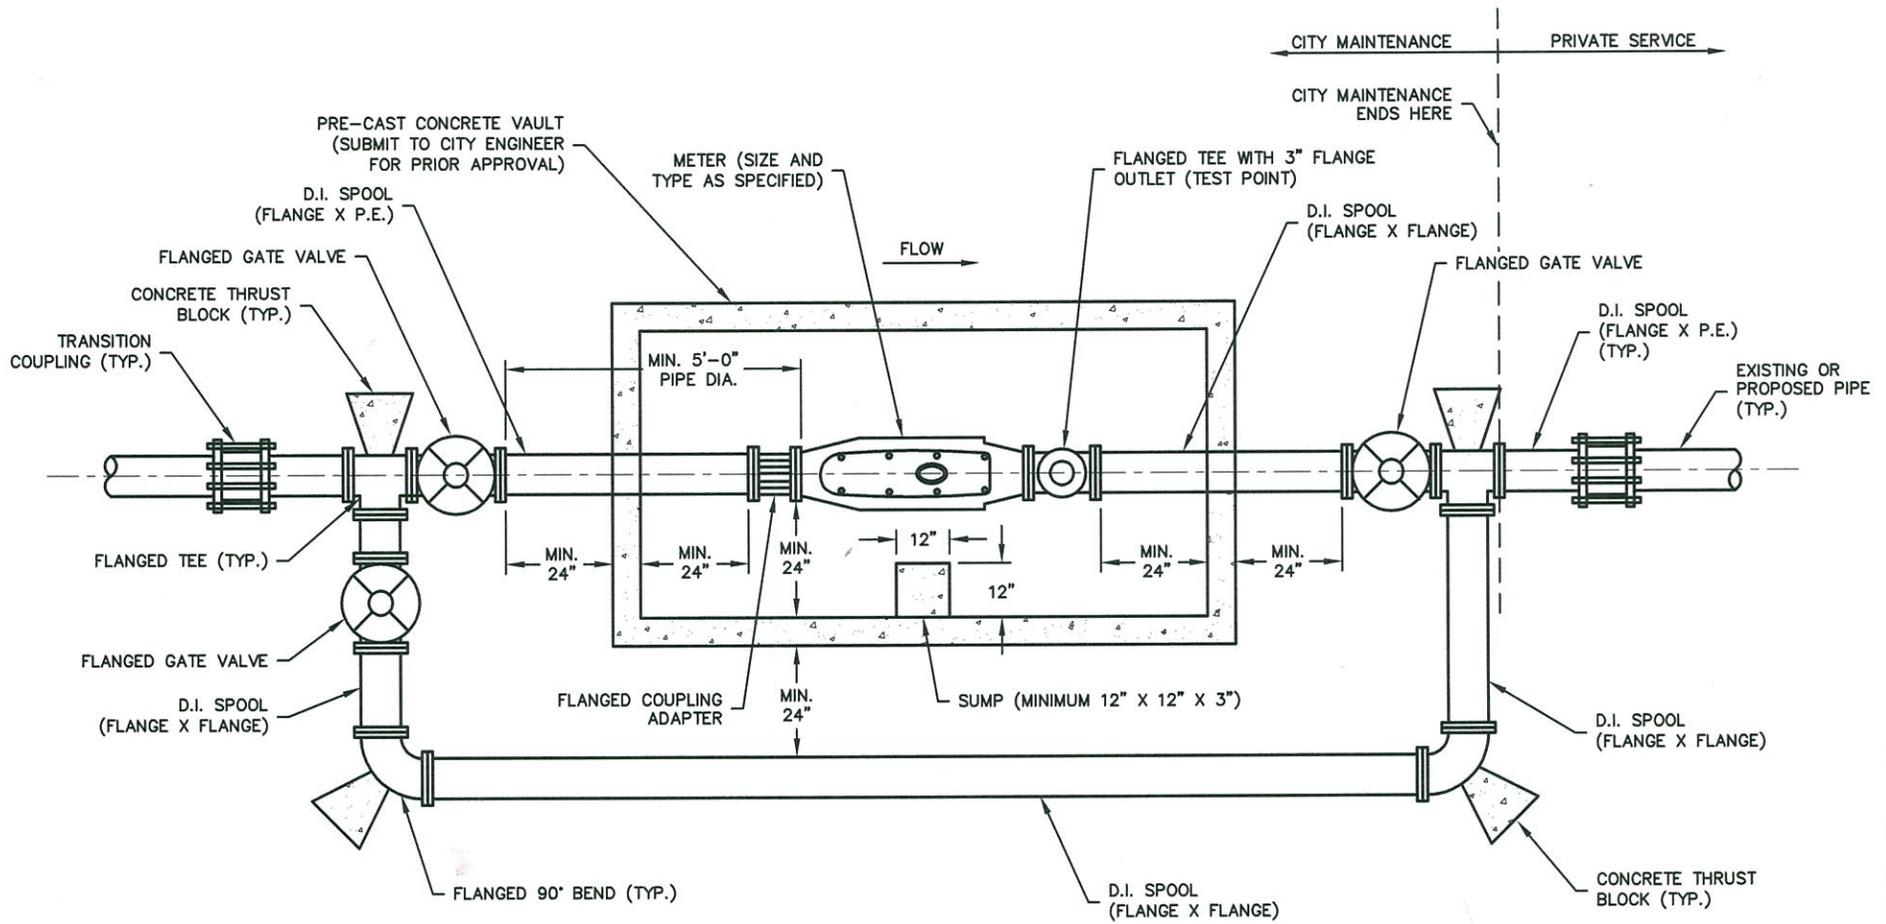

PLAN

TYPICAL METER DETAIL 3" AND LARGER

NOT TO SCALE

<p>APPROVED</p> <p><i>David Powell, P.E.</i> 5-26-16</p> <p>CITY ENGINEER      DATE</p>	<p>CITY OF WICHITA FALLS, TX ENGINEERING DIVISION</p> <p>MAY 2016</p>	<p>TYPICAL METER DETAIL 3" AND LARGER SHEET 1 OF 2</p> <p>DETAIL NO. 4150-A</p>
---	---	---